
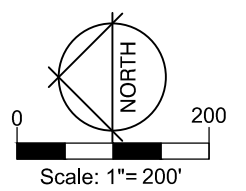
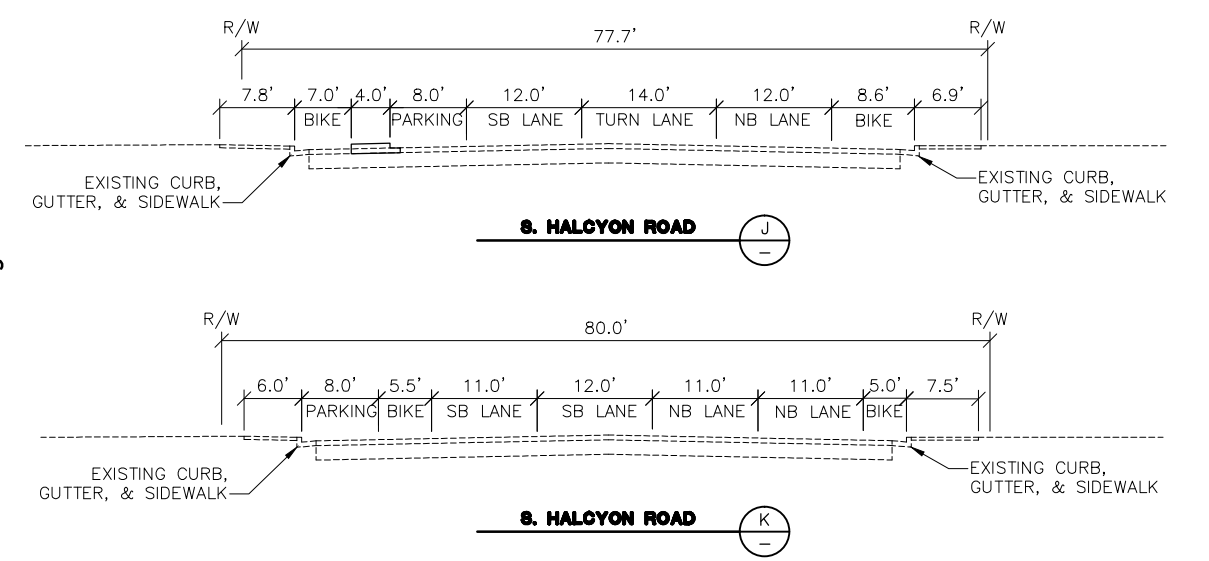
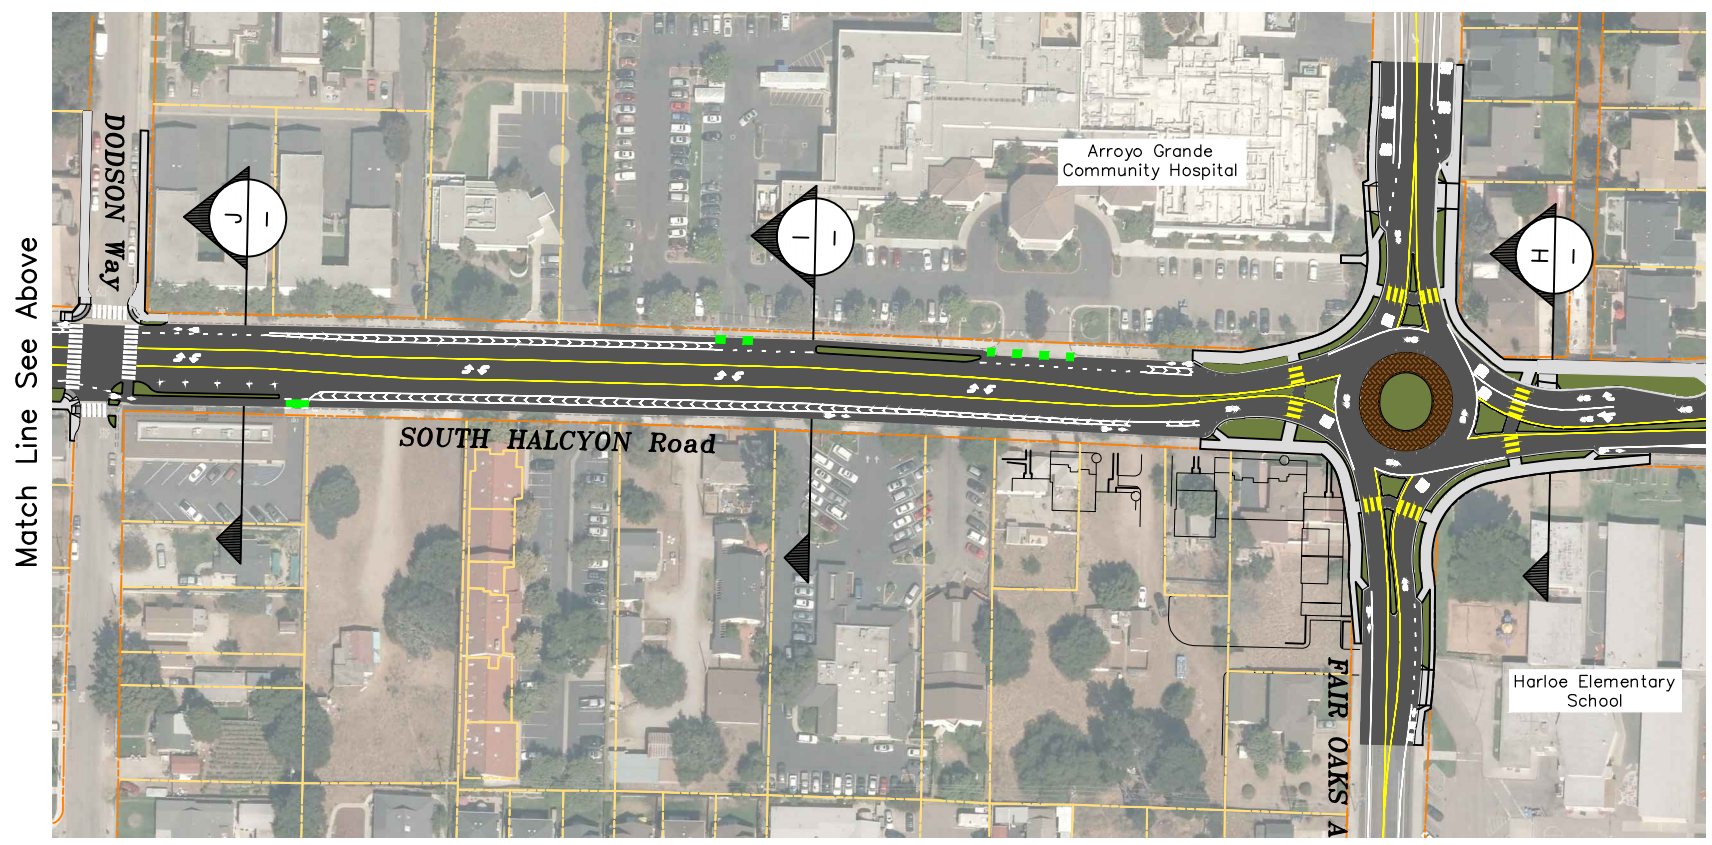
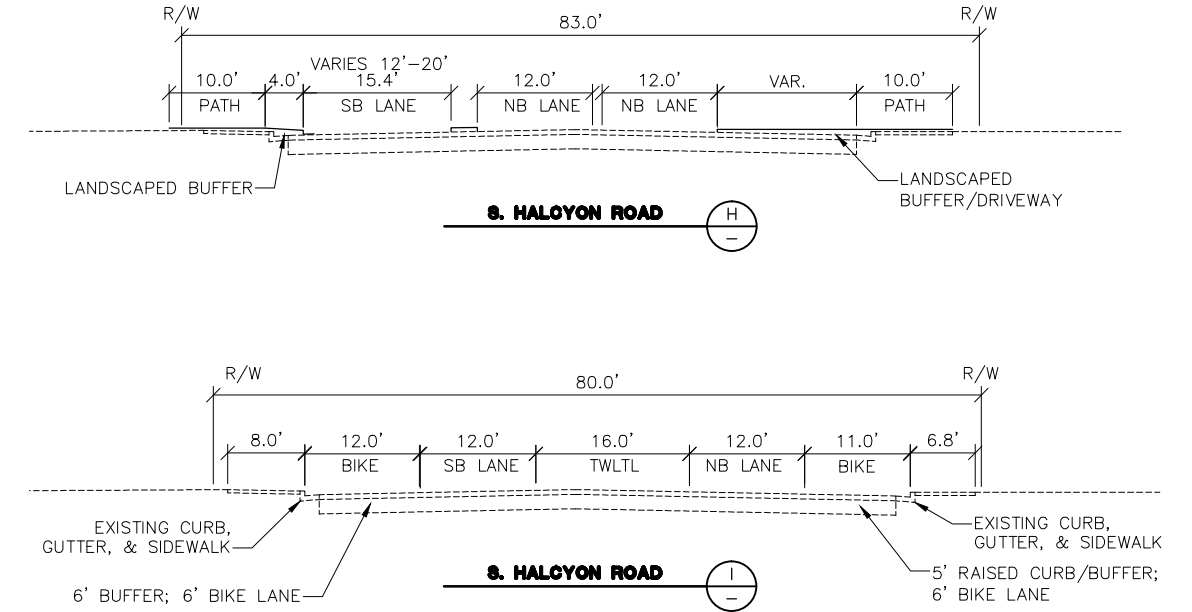


ALTERNATIVE CS2

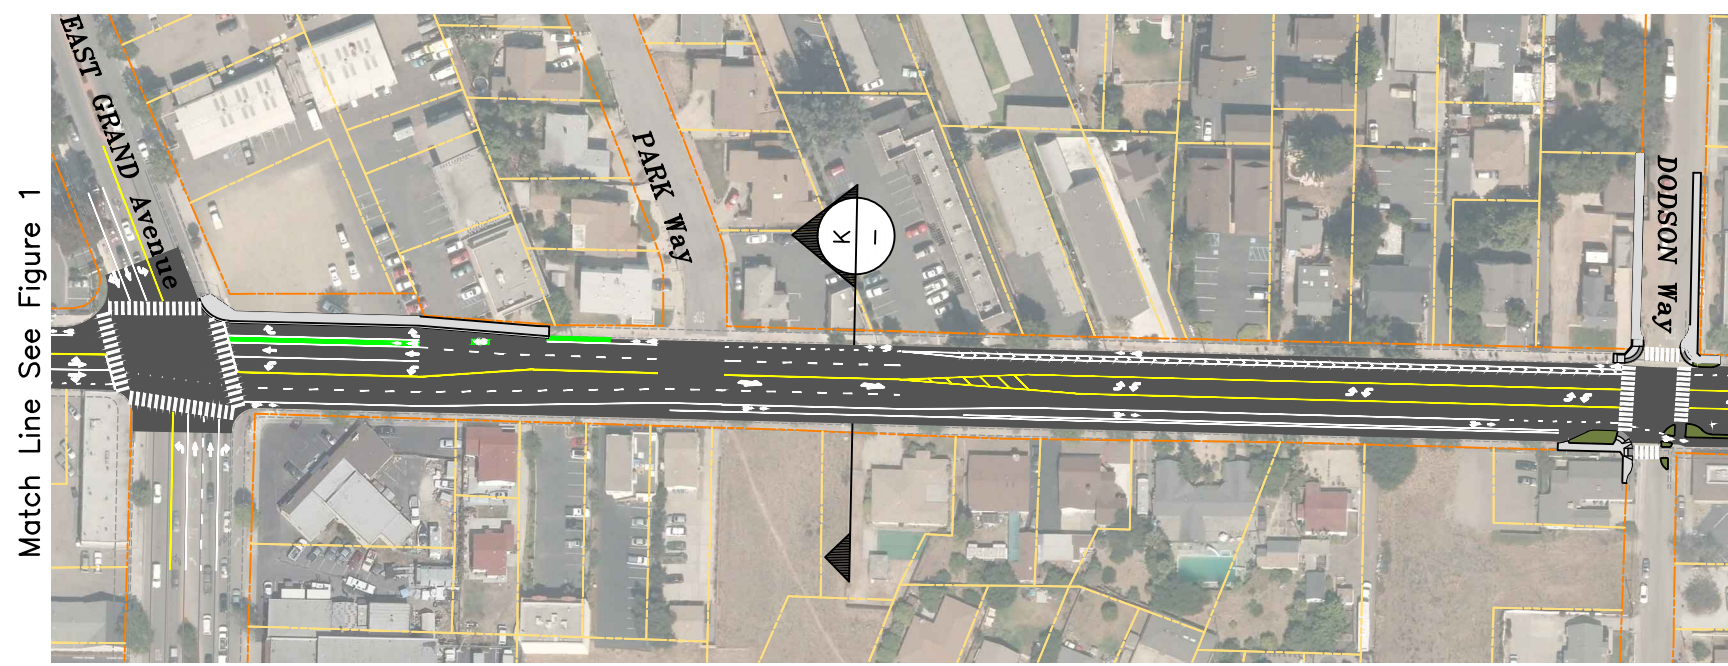

5/8/2017 6:34 AM \\10.9.250.11\COMMON\PRJ\2170\2170EX004.DWG

HALCYON ROAD COMPLETE STREETS PLAN

Arroyo Grande, California

Figure 2

CONTEXT ZONE 2



May 8, 2017
2170EX004.dwg